




Elevation 1 - North

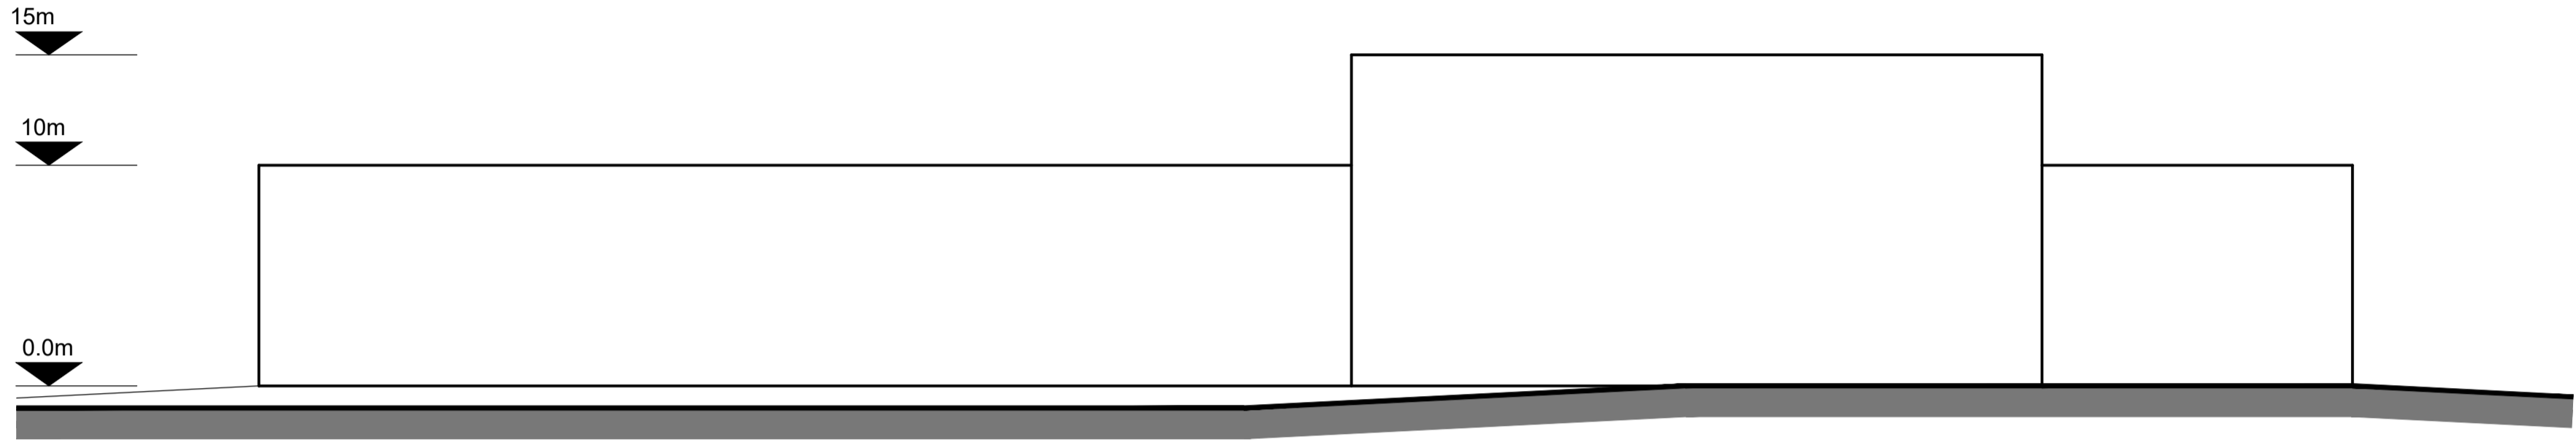



Elevation 2 - East

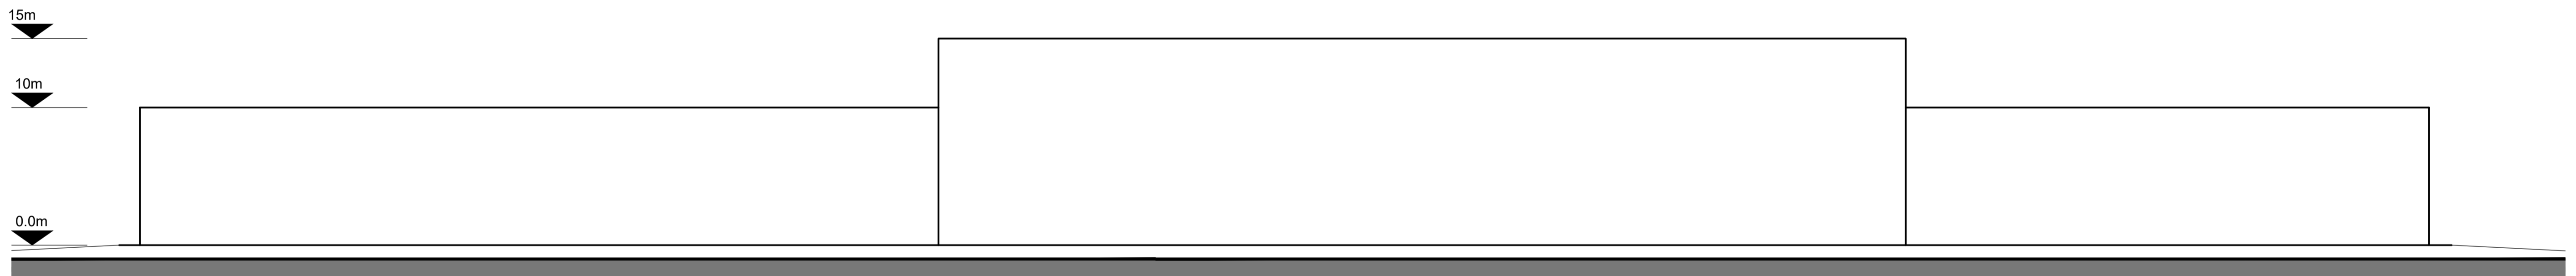

Elevation 3 - South

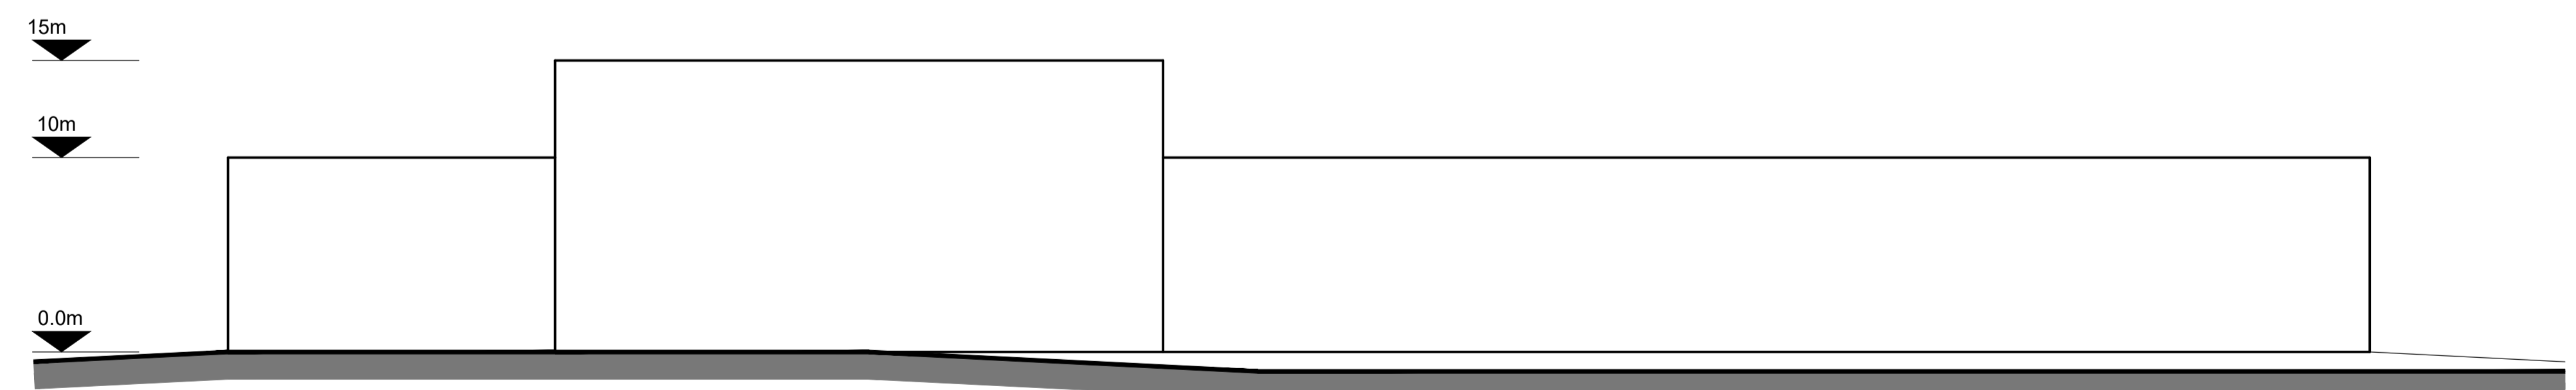

Elevation 4 - West

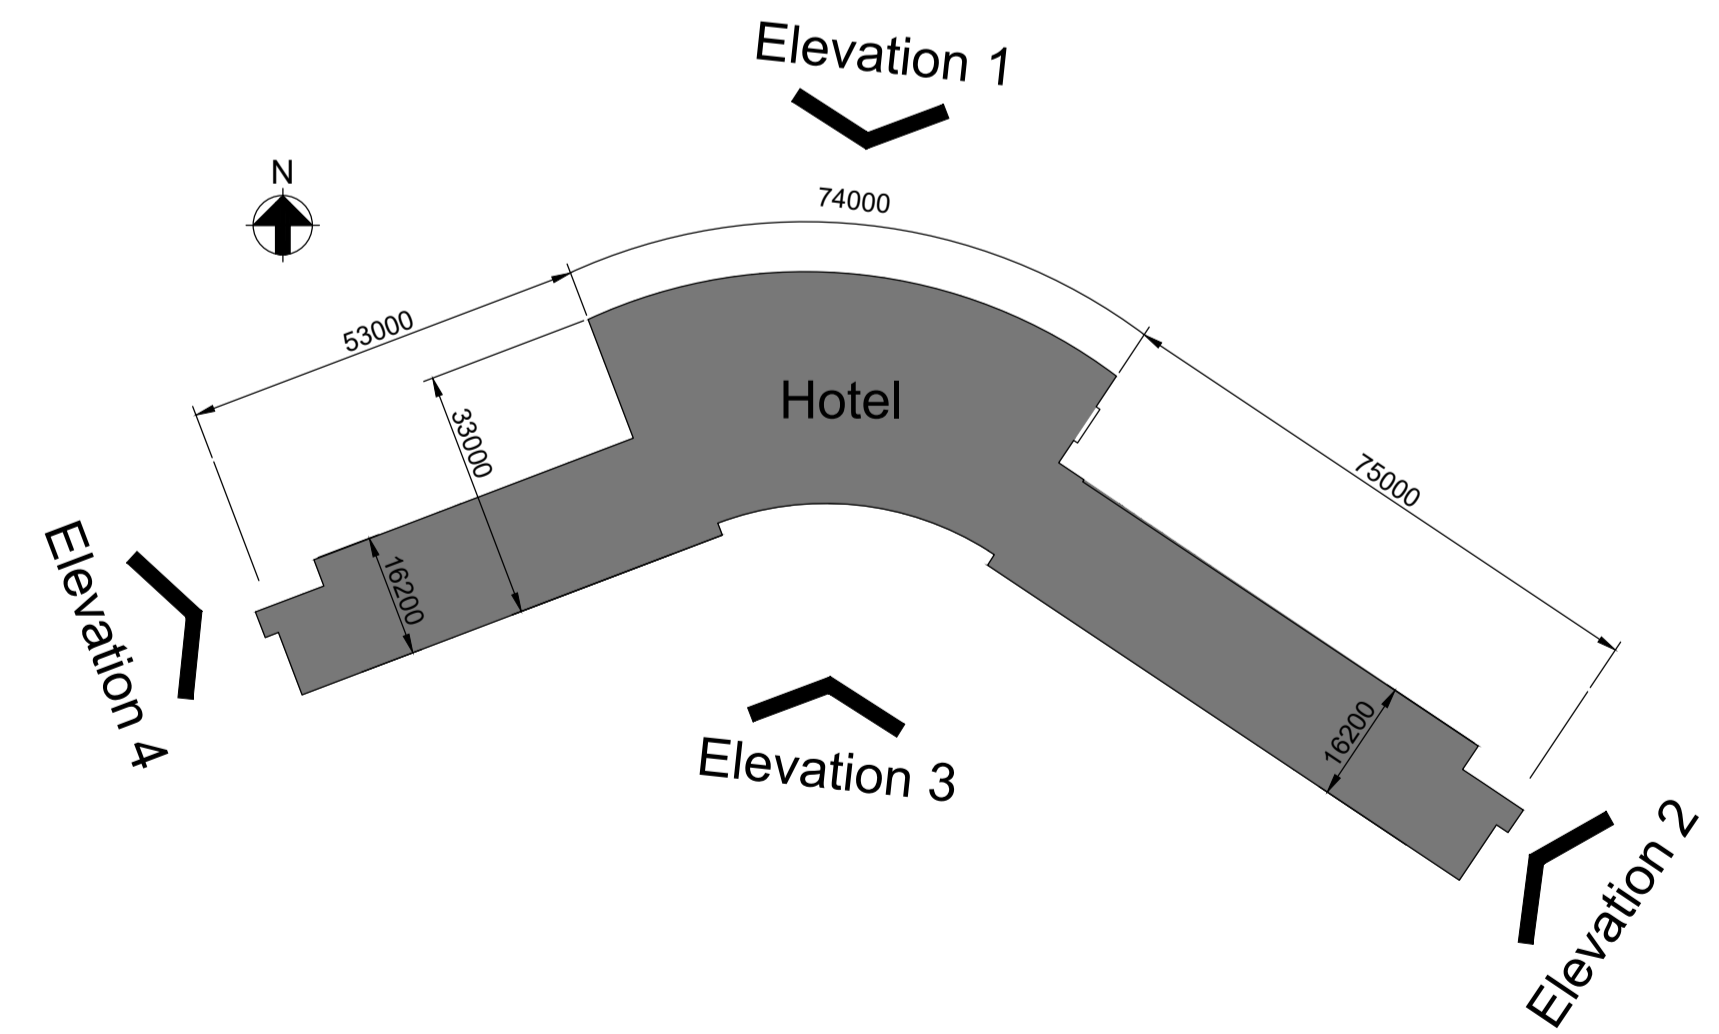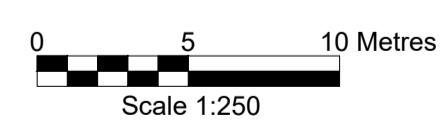

Illustrative Elevations

- Notes:**
1. Illustrative masterplan layout only to define development quantum.
 2. All matters are reserved, final design/layout is subject to design development.
 3. Highway access is subject to development and agreement with the Local Authority as a reserved matters application or to be developed by the adjacent housing development.

P01	18/12/20	PB	AP	ME
Issued for Planning Purposes				
Issue	Date	By	Chkd	Appd

ARUP

4 Pierhead St, Capital Waterside
Cardiff, CF10 4QP
T +44(0)29 20473727 F +44(0)29 20472277
www.arup.com

Client
Carmarthenshire County Council

Job Title
Proposed Hotel at
Machynys East, Llanelli

Drawing Title
Illustrative Elevations

Scale at A1	1:250
Discipline	Architectural
Job No	278688
Drawing Status	Outline Planning
Drawing No	AL-0-03
Issue	P01